


Profil en travers A-A'

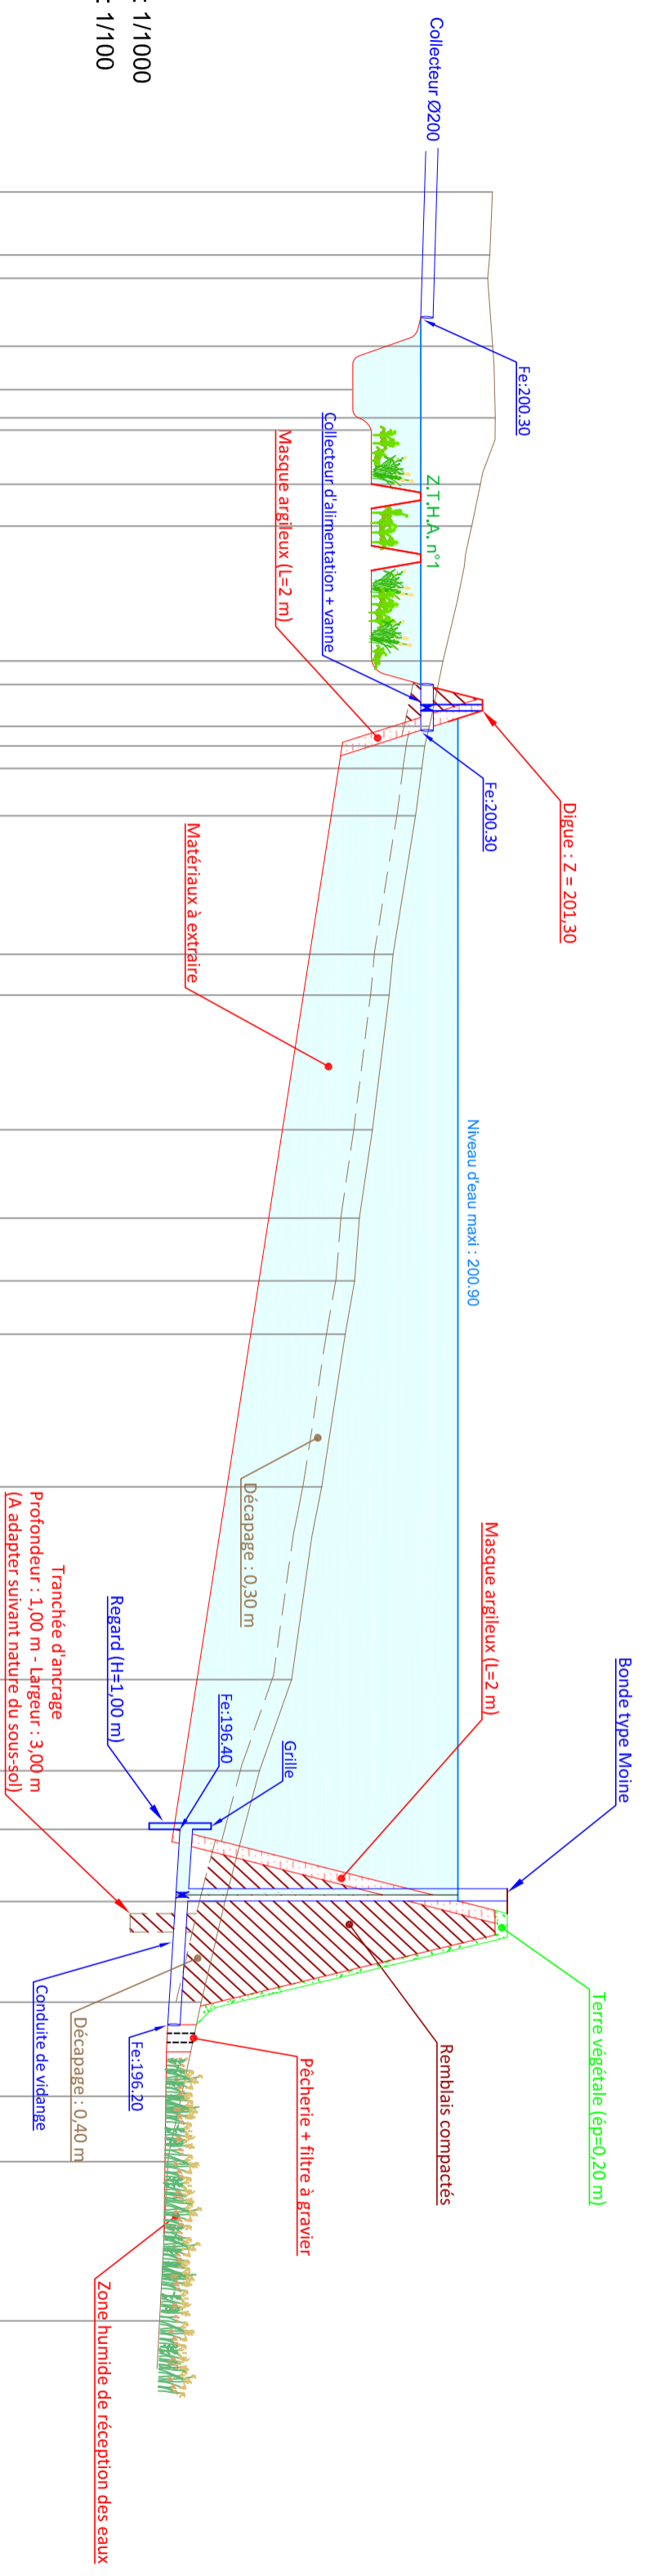

Echelle en X : 1/1000
Echelle en Y : 1/100

PC : 190,00 m

Numéros des points TN	1	2	4	6	9	13	19	21	24	25	27	28	29	31	34	35	37	38	39	42	43	
Altitudes TN	201,46	201,42	201,46	201,51	201,27	201,04	200,66	200,44	200,21	199,85	199,52	199,31	199,23	198,70	198,21	197,69	197,13	196,74	196,42	196,20	196,07	
Distances cumulées TN	0,00	10,21	24,96	36,57	47,31	57,91	75,94	86,53	101,03	123,45	151,87	166,15	176,33	209,67	240,87	255,96	276,82	293,15	308,35	318,94	344,73	
Distances partielles TN		10,21	14,75	11,60	10,75	10,60	18,03	10,59	14,50	22,42	28,42	14,28	10,16	33,33	31,20	14,78	21,16	16,33	15,20	10,59	25,79	
Altitudes Projet				200,30	199,20	199,50	199,50	201,30	199,00									196,30	201,50	196,72	196,16	196,07
Distances cumulées Projet	0,00		27,66			58,56		79,77	91,33									265,15	278,27	293,77	318,17	344,73
Distances partielles Projet		27,66			30,90	21,21	11,55		158,74									13,12	15,50	24,40	26,56	